


Preliminary First Floor Plan

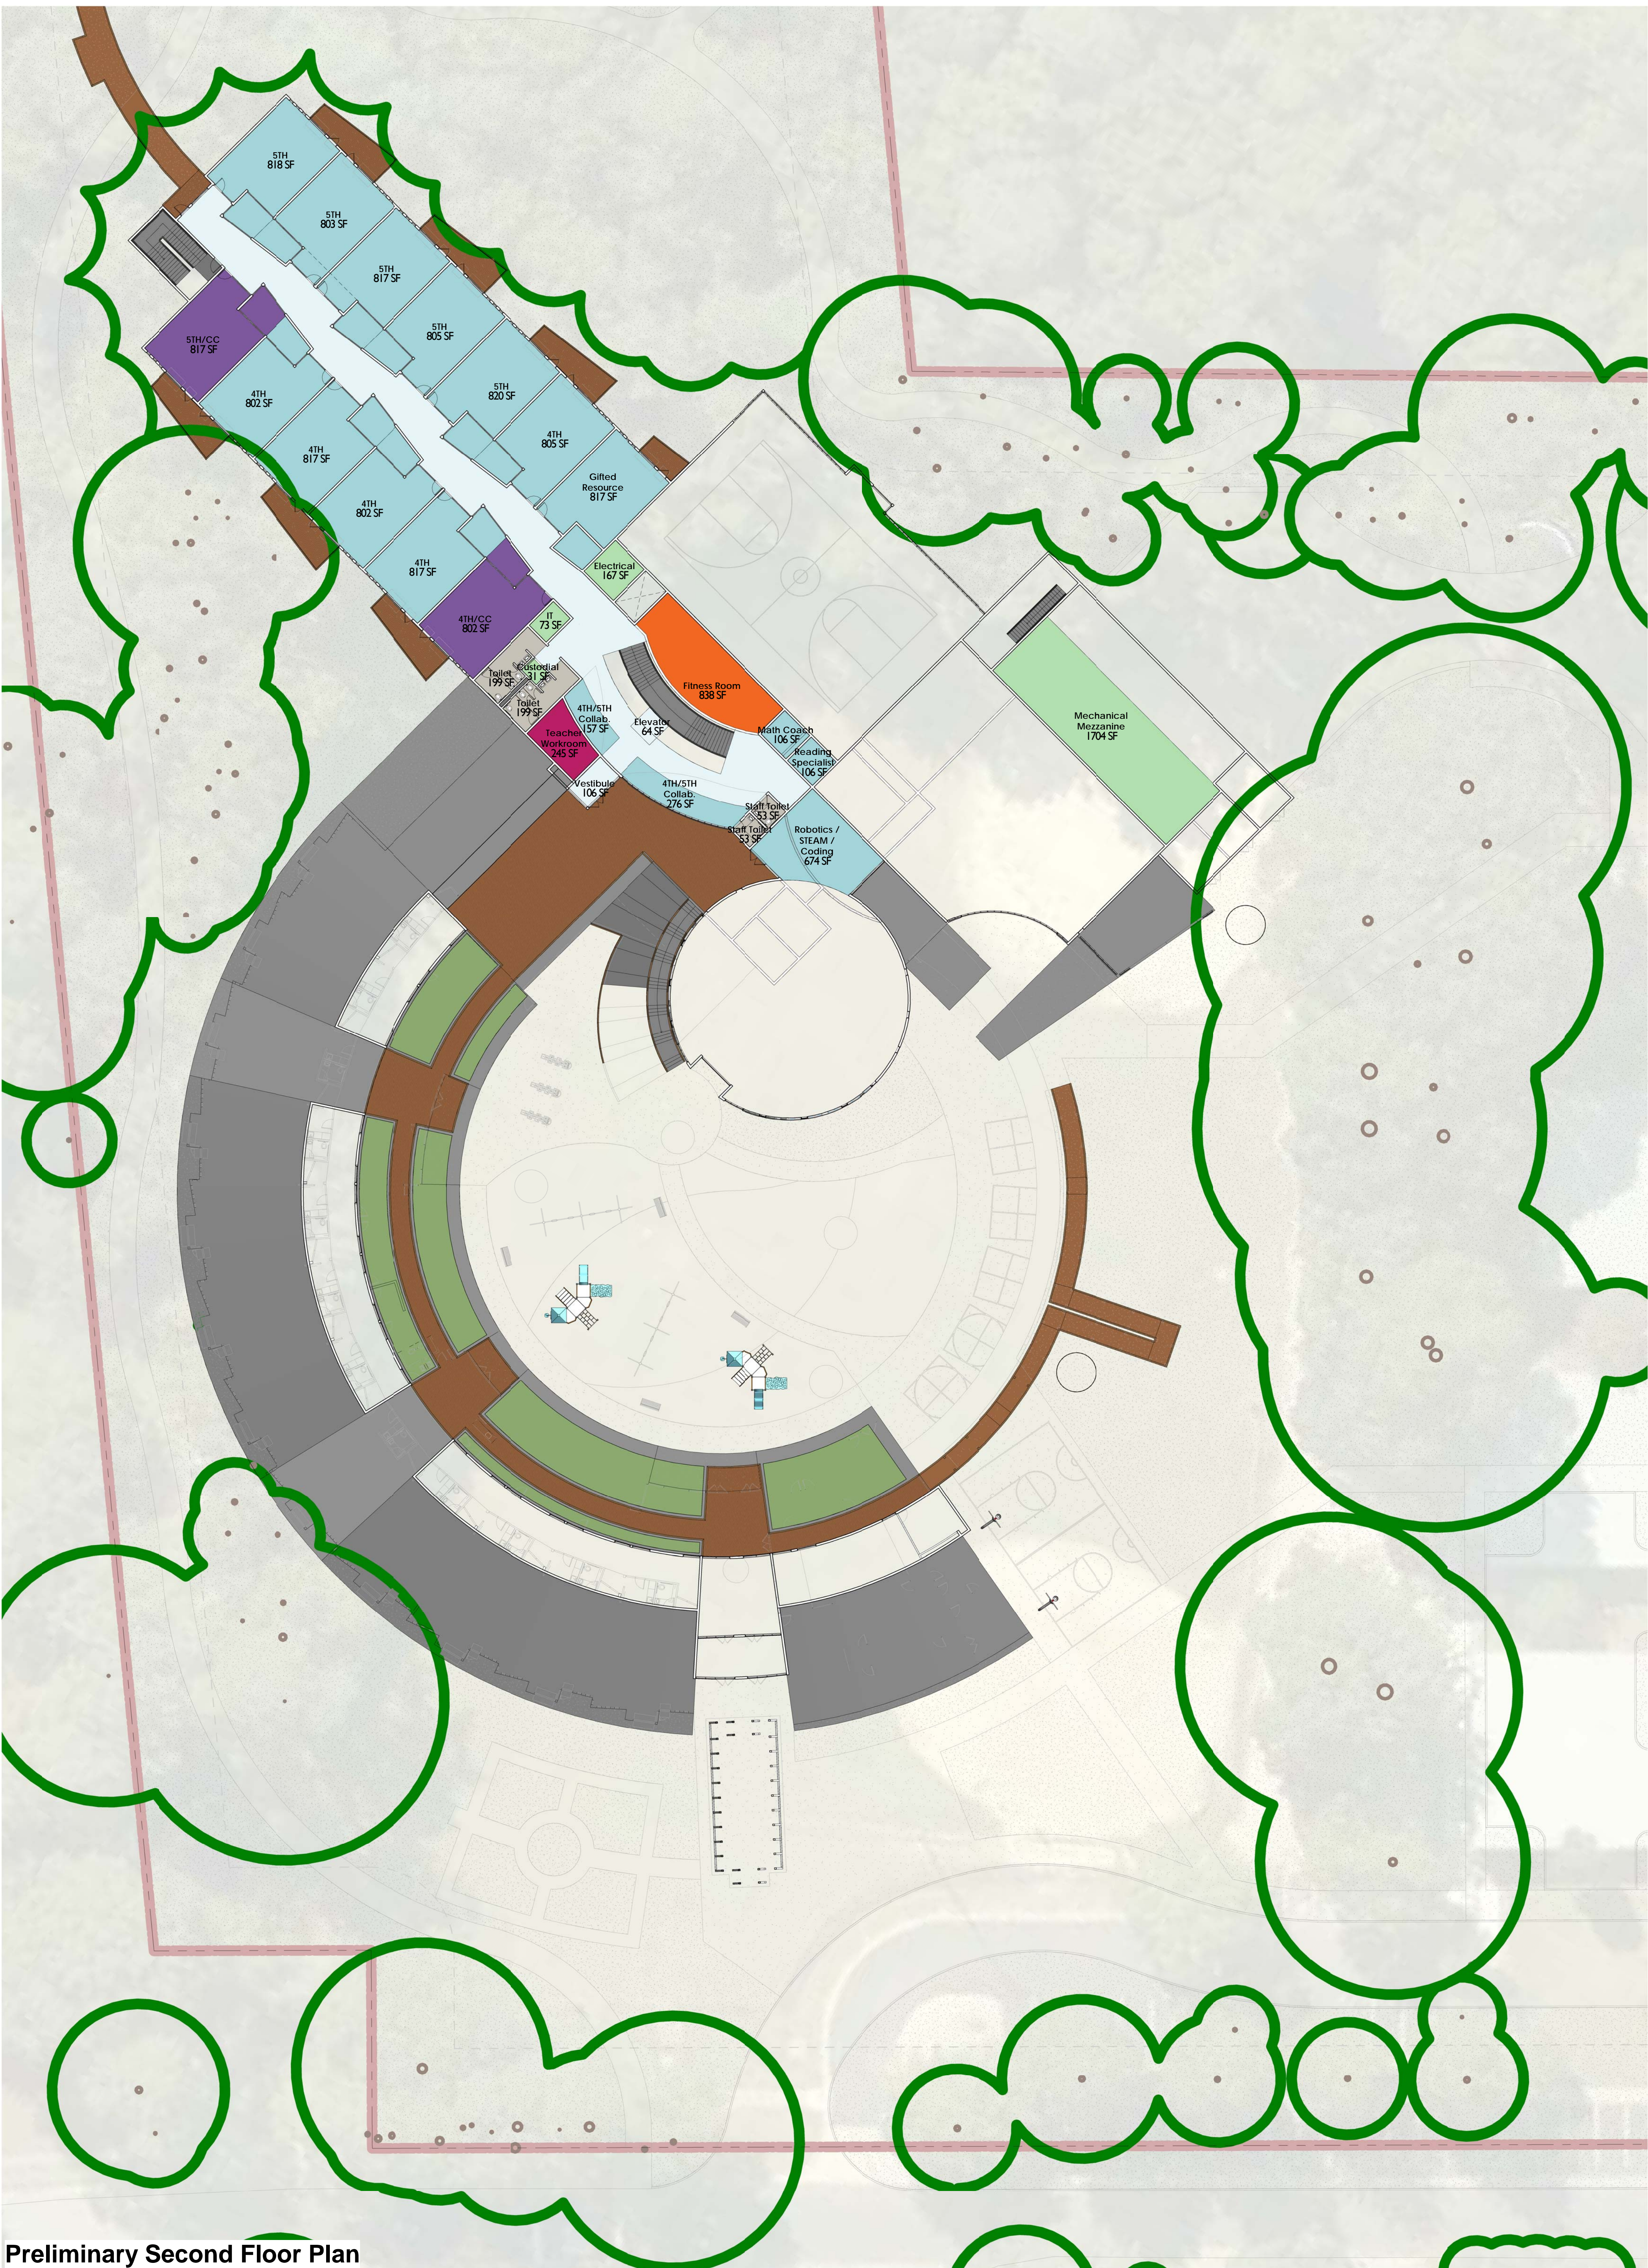

Preliminary Second Floor Plan